


HOUSE TYPE B - Plot 3

- General Notes
- 1. Do not scale drawings
 - 2. All dimensions are in millimeters unless noted otherwise
 - 3. All dimensions shall be verified on site before proceeding with the work
 - 4. Hagley Homes Ltd shall be notified in writing of any discrepancies

Key

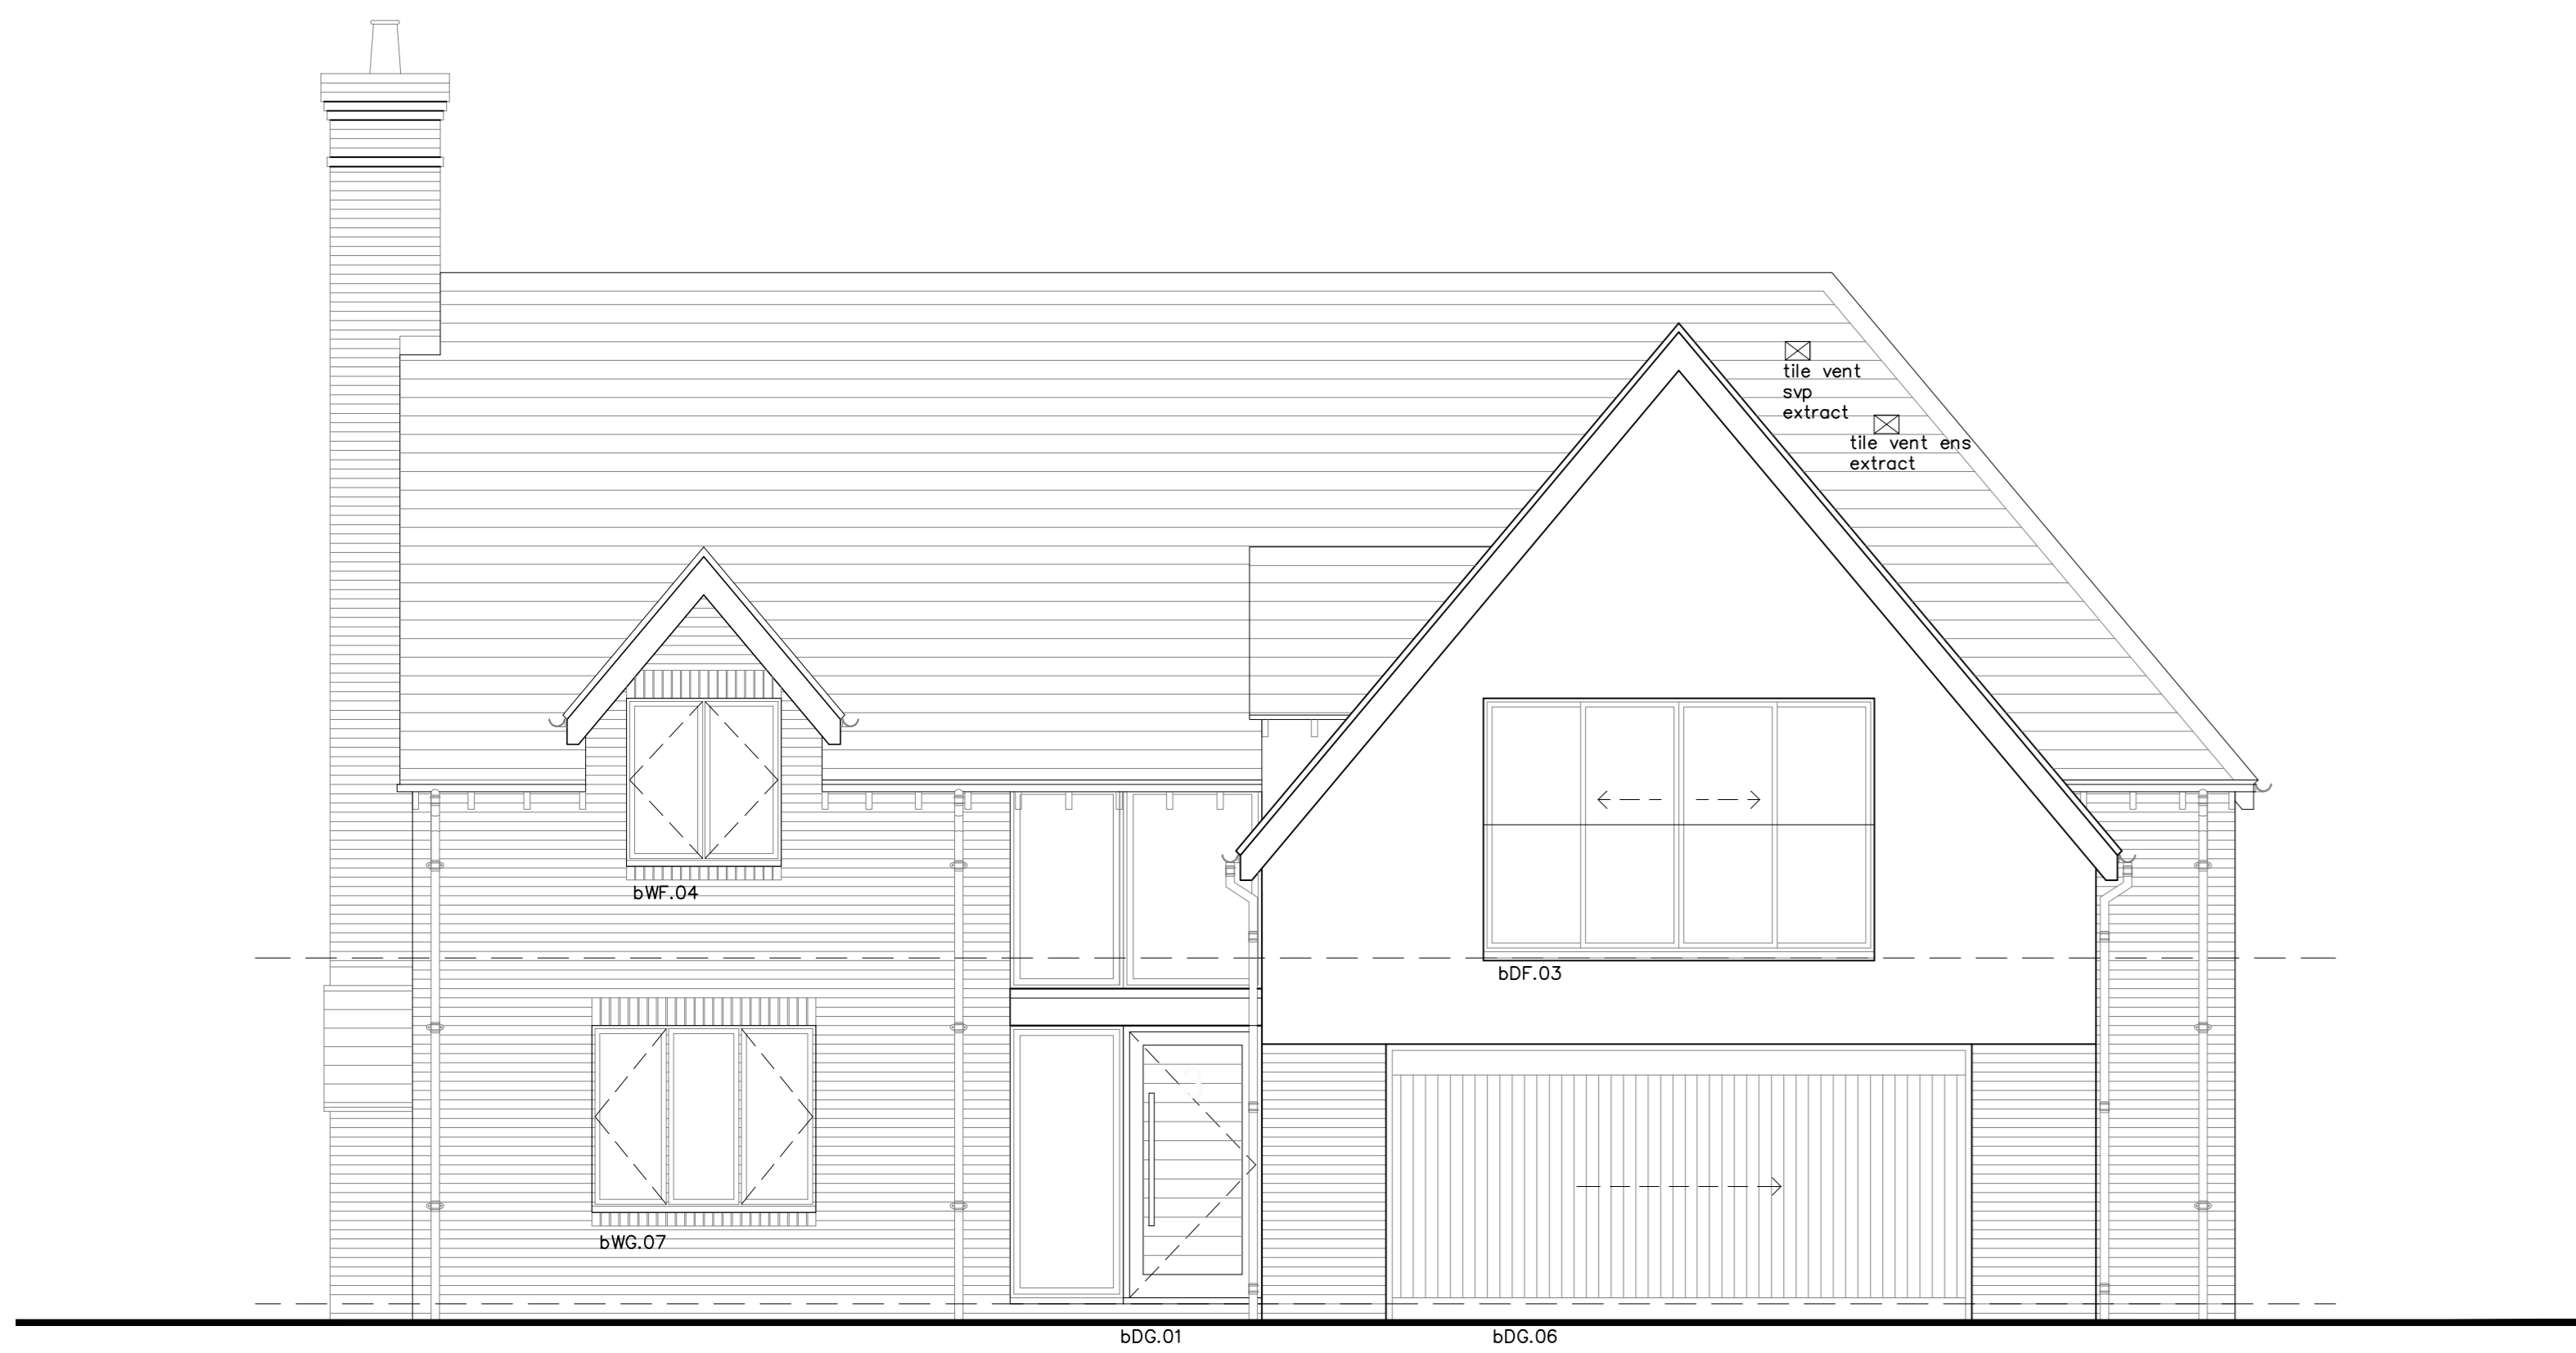

01 FRONT ELEVATION
1:50



02 SIDE ELEVATION
1:50



03 REAR ELEVATION
1:50



04 SIDE ELEVATION
1:50

Rev.	Date	Reason For Issue



SUITE 2, THE OLD BANK
2 COVENTRY STREET
STOURBRIDGE
DY8 1EP

T: 01384 500123
WWW: HAGLEYHOMES.COM

Client

Project
THE BRAMBLES, HOCKLEY LANE, ETTINGTON

Title
HOUSE TYPE B - ELEVATIONS

Project Ref. ETTINGTON	Date 21/06/21	Scale @ A0 1:50
Sheet Number 1070-012	Revision -	

