

PLOT 1, 2 & 3

Orientation

Schedule of Areas



01 FRONT ELEVATION
1:50




02 REAR ELEVATION
1:50



03 SIDE ELEVATION
1:50



04 SIDE ELEVATION
1:50

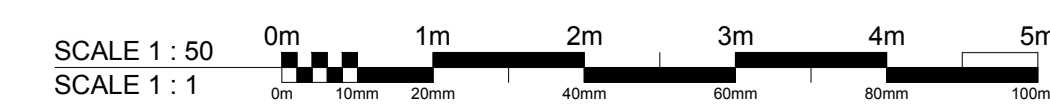

P01	Issued for approval	08.09.20
P00	Preliminary issue	03.09.20
Rev	Description	Date



1 Dudley Court North, Waterfront East
Level Street, Brierley Hill
West Midlands, DY5 1XP
T: 01384 571330 F: 01384 575644
E: incdesign@incdesign.net

Client
HAGLEY HOMES LTD

Project
BURCOT GARDEN CENTRE

Drawing Title
HOUSE TYPE 1 - ELEVATIONS AS PROPOSED

Project No. 2834	Drawing No. INC-MA[2]0001	Revision P01
Scale 1:50@A1	Date 03.09.20	Drawn by CJ

PLANNING