

PLOT 5 HANDED

PROJECT ARCHITECT TO BE NOTIFIED OF DISCREPANCIES IN FIGURED DIMENSIONS. CONTRACTOR TO VERIFY ALL DIMENSIONS ON SITE. THIS DRAWING IS COPYRIGHT.

PLOT 5 & 10

Orientation

Schedule of Areas



01 FRONT ELEVATION  
1:50



02 REAR ELEVATION  
1:50



03 SIDE ELEVATION  
1:50



04 SIDE ELEVATION  
1:50

P03	Minor amendments	16.09.20
P02	Planning issue	15.09.20
P01	Issued for approval	08.09.20
P00	Preliminary issue	02.09.20
Rev	Description	Date




1 Dudley Court North, Waterfront East  
Level Street, Brierley Hill  
West Midlands, DY5 1XP  
T: 01384 571330 F: 01384 575644  
E: incdesign@incdesign.net

Client  
HAGLEY HOMES LTD

Project  
BURCOT GARDEN CENTRE

Drawing Title  
HOUSE TYPE 3 - ELEVATIONS AS PROPOSED  
TREATMENT B

Project No. 2834	Drawing No. INC-MA[2]0004	Revision P03
Scale 1:50@A1	Date 02.09.20	Drawn by CJ

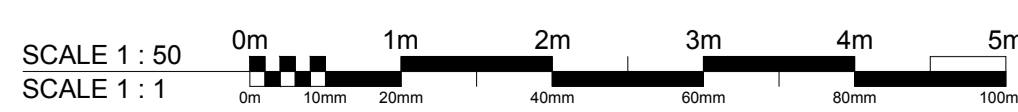

PLANNING